


System Schematic

Pressurised system with vented cylinder, Solar, Wood Burner & Boiler. For Hot Water and Central Heating

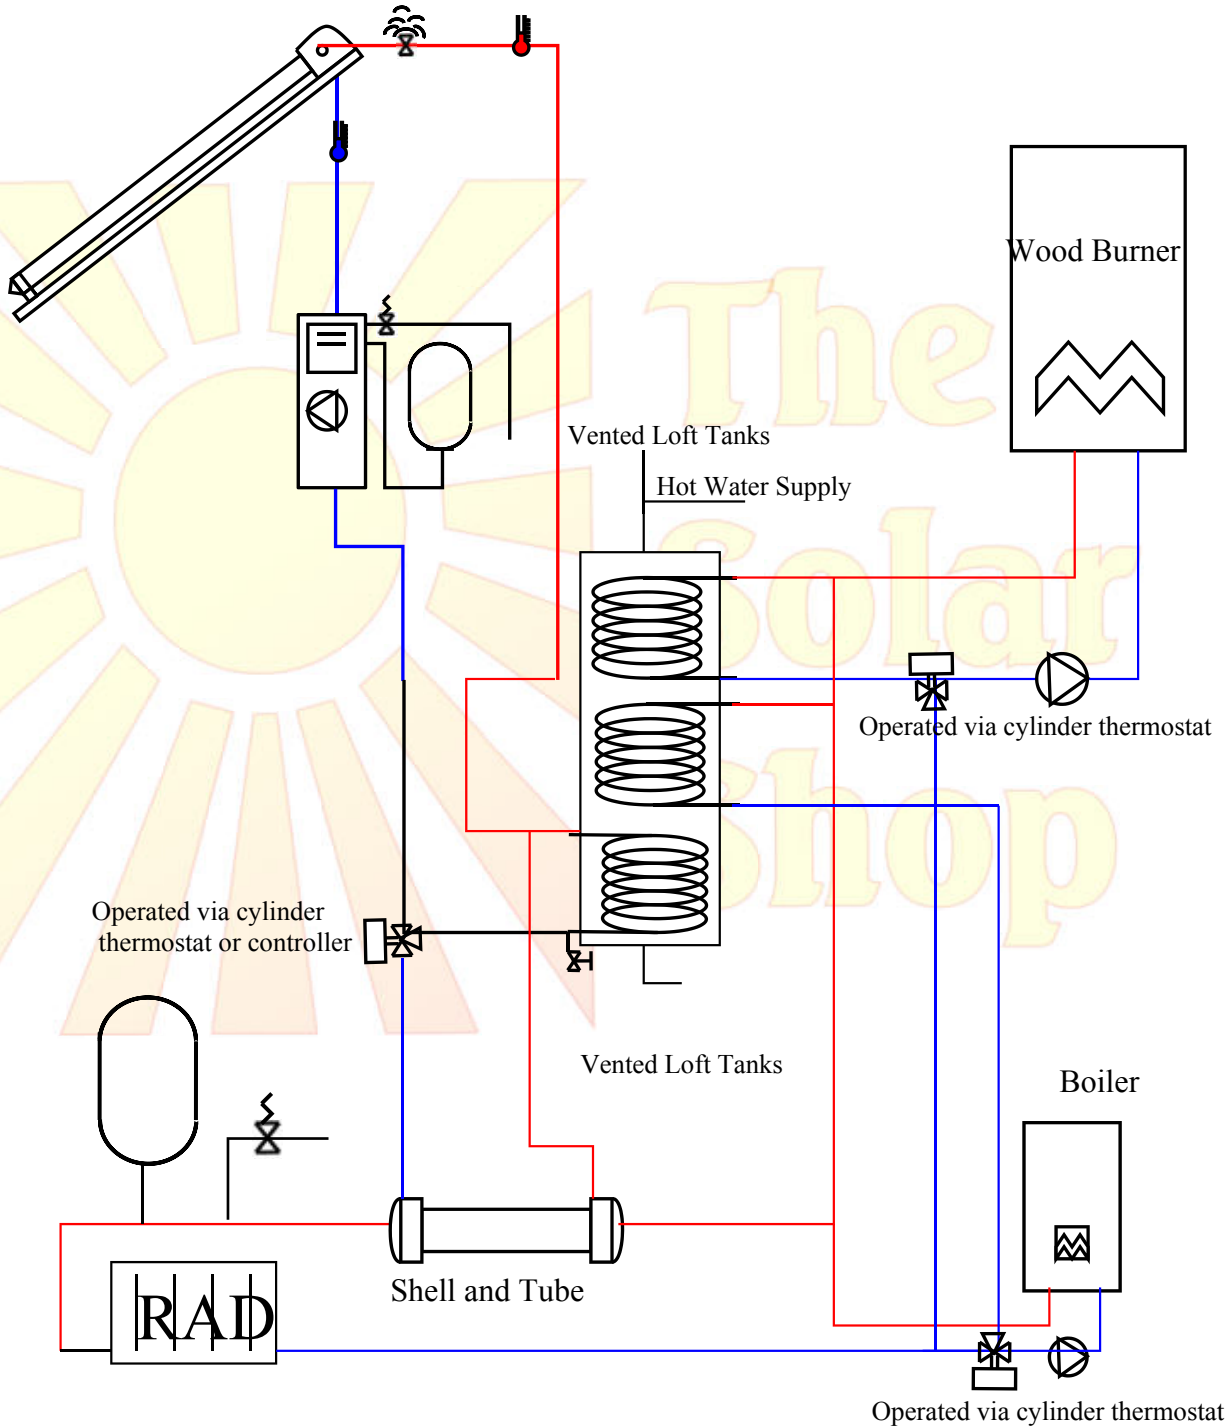

The Solar Shop

www.TheSolarShop.eu

Disclaimer: these system schematics are for advice only to show potential clients, the types of systems that can be achieved using solar. They are not installation plans, should you require a system planning service please consult a professional solar installation company for advice.