


System Schematic

Pressurized System with coil cylinder + shell & tube heat exchanger

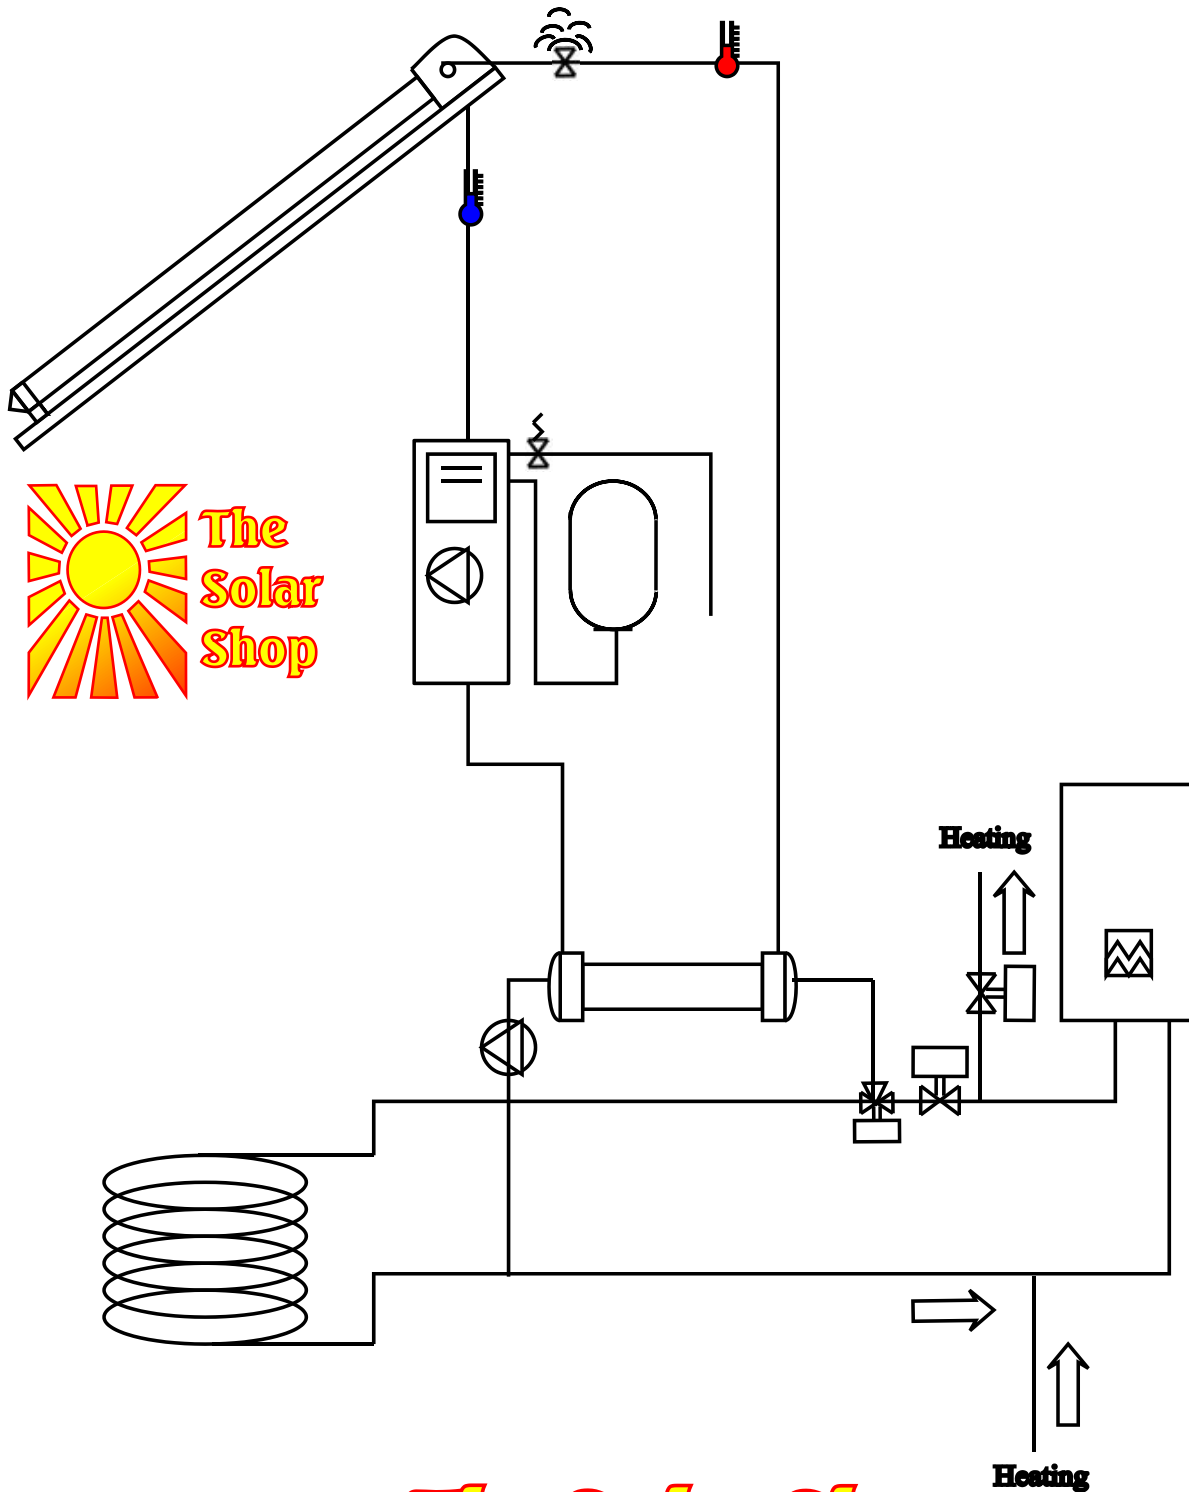

www.TheSolarShop.eu

Disclaimer: these system schematics are for advice only to show potential clients, the types of systems that can be achieved using solar. They are not installation plans, should you require a system planning service please consult a professional solar installation company for advice.

The Solar Shop